

# PLAN URBANISTIC ZONAL

## REGLEMENTARI URBANISTICE

### LEGENDA

#### \* Limite

- LIMITA TEREN PROPRIETATE INITIATOR P.U.Z. TEREN INTRAVILAN
- LIMITA TEREN STUDIAT IN CADRUL P.U.Z.
- LIMITA TEREN INTRAVILAN EXISTENT

#### \* Zonificare

- ZONA INTRAVILAN - UTR 48 - SNCFR -
- CONSTRUCTII EXISTENTE
- TROTUARE CU PAVELE BETON

- ACCES AUTO
- ACCES PIETONAL

#### \* Zonificare propusa

- ZONA INTRAVILAN - subzona rezidentiala cu locuinte P+3
- ZONA EDIFICABILA
- RETRAGERE FATA DE LIMITELE DE PROPRIETATE

#### \* Echipare edilitara propusa


- LINIE ELECTRICA AERIANA
- CONDUCTA GAZE NATURALE
- CONDUCTA APA POTABILA
- CANALIZARE MENAJERA
- CANALIZARE PLUVIALA

Inventar de coordonate (sistem de proiectie STEREO 70) nr. cad. 62532 - S=896mp

Nr. Pct.	X m	Y m
99	530236.181	637213.332
100	530208.437	637220.023
91	530202.943	637221.250
92	530209.774	637246.140
93	530223.050	637242.494
101	530223.634	637244.935
95	530233.491	637242.300
103	530242.190	637239.969

Inventar de coordonate (sistem de proiectie STEREO 70) TEREN STUDIAT IN CADRUL P.U.Z. - S=39238.92mp

Nr. Pct.	X m	Y m
201	530120.40	637259.59
202	530178.14	637315.11
203	530327.33	637315.11
204	530327.33	637150.68
205	530270.77	637124.86
206	530262.03	637140.00
207	530202.35	637102.80
208	530198.03	637099.22
209	530120.40	637099.22

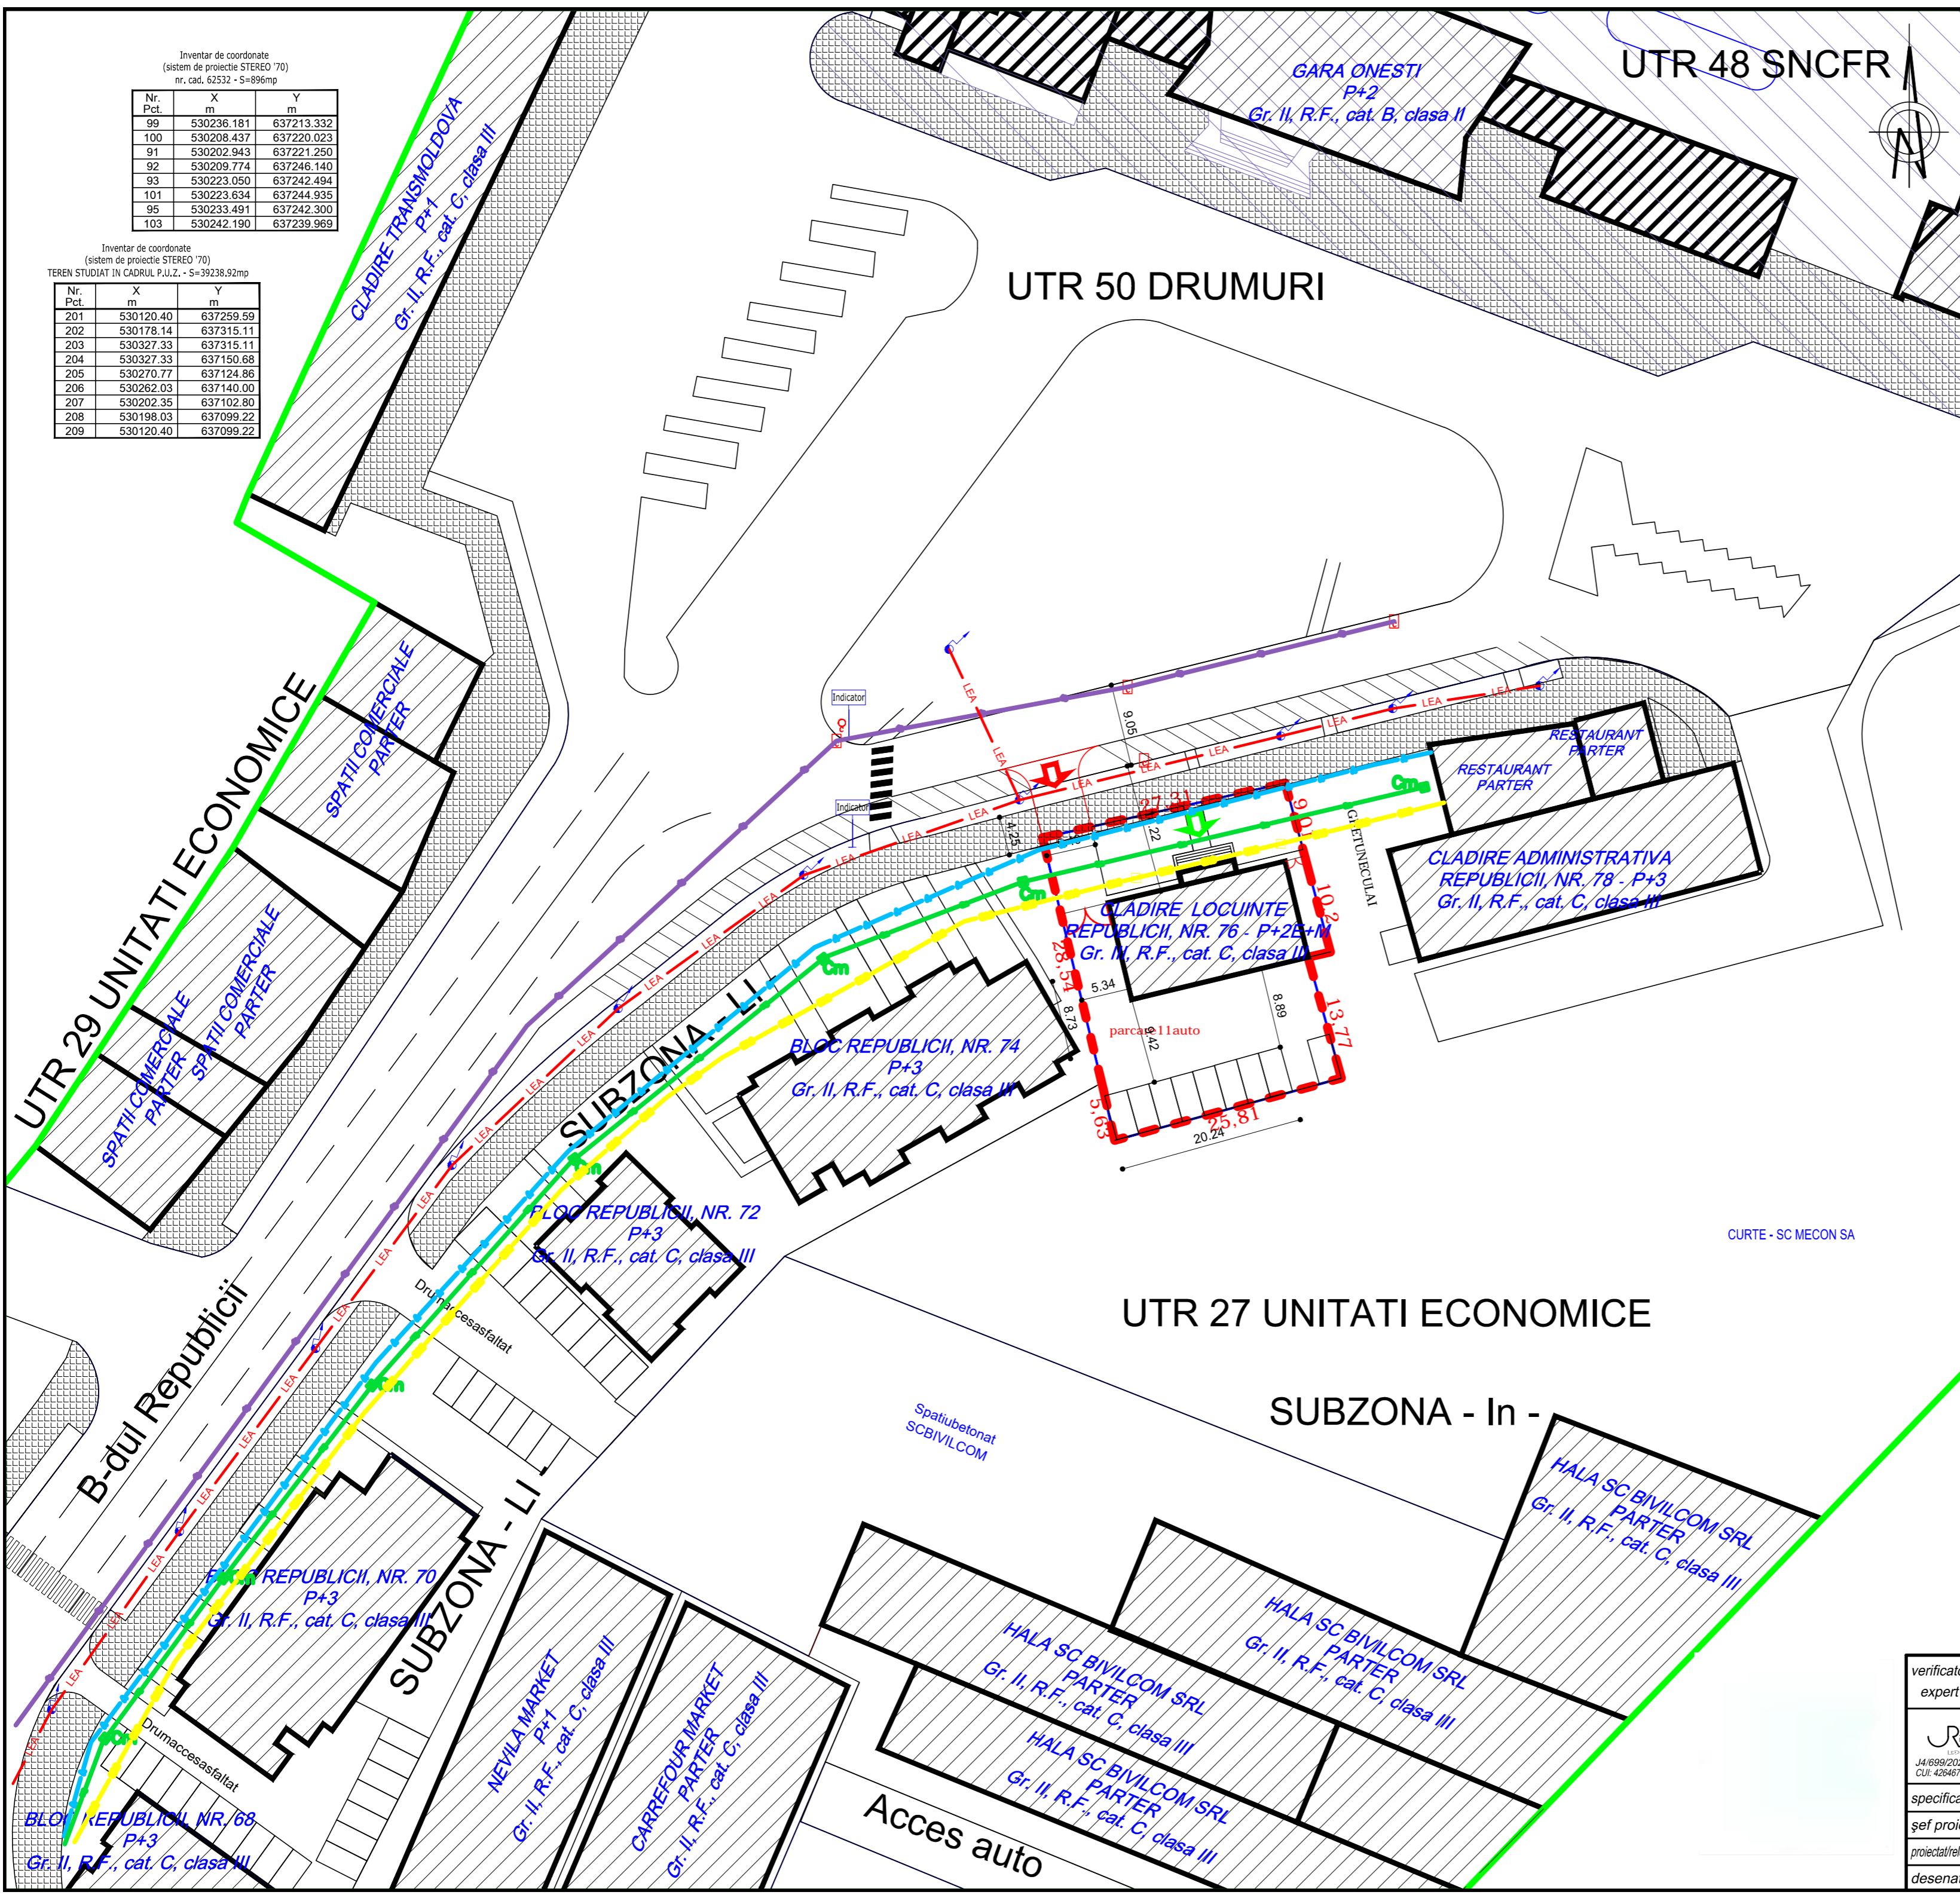

verificator expert	Nume	semnatura	cerinta A1, A2	Beneficiar: S.C. ELGAMI DENTAL S.R.L.	Proiect nr: U-281405
	S.C. RadNic Pro Design S.R.L. B-dul Republicii, nr. 20, Onesti tel: 0743.121.899			Titluproiect: PUZ - RECONVERSIE FUNCTIONALA IMOBILE CU NUMAR CADASTRAL 62532/SI 62532-C1	Faza: P.U.Z.
specificatie	Nume	semnatura	SCARA 1:500	Amplasament: B-dul Republicii, nr. 76, mun. Onesti, jud. BACAU	PLANS nr. U-3
șef proiect	arh. A.HOBLEA		DATA 11.2021	<b>REGLEMENTARI ECHIPARE EDILITARA</b>	
proiectant/relevat	arh. Iliopolos Nicus				
desenat	ing. Banica Adrian				